


NOT TO SCALE

November 2010

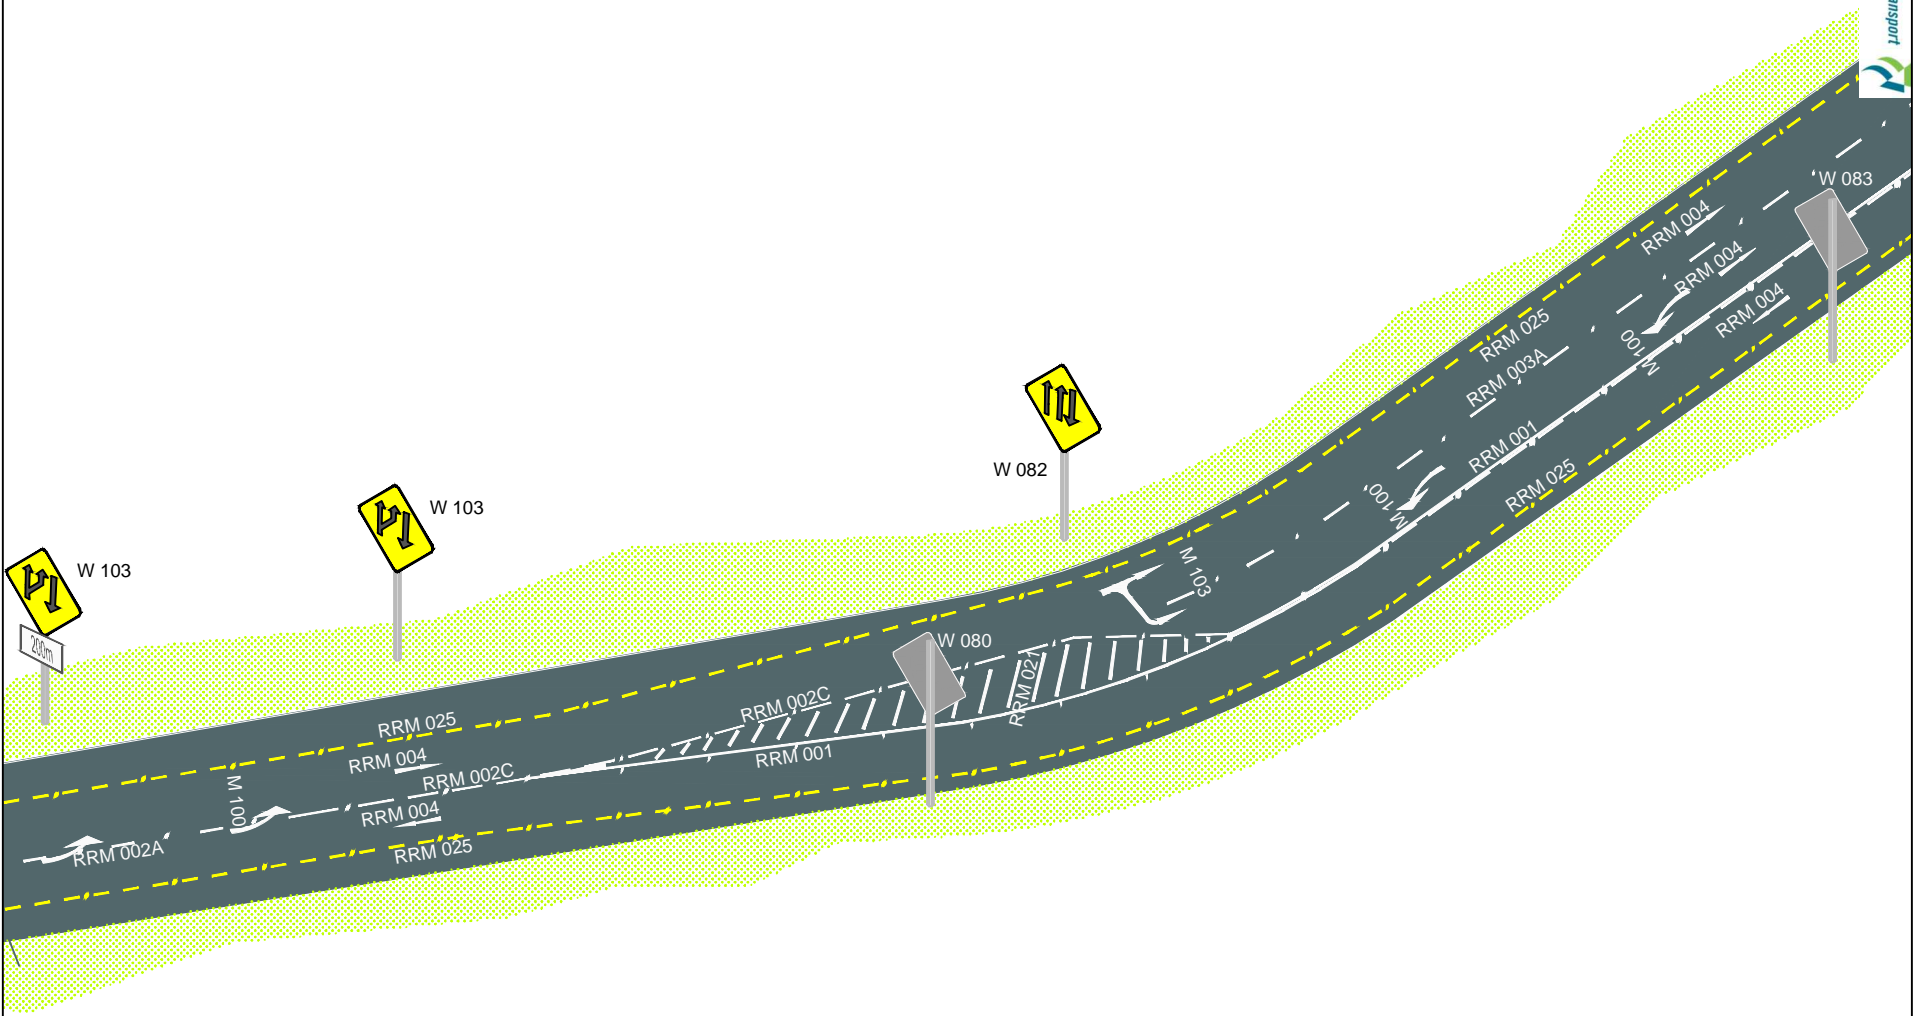

START OF CLIMBING LANE
FIGURE 10_09

NOT TO BE REUSED

NOT TO SCALE

10/15