


EXAMPLE ONLY

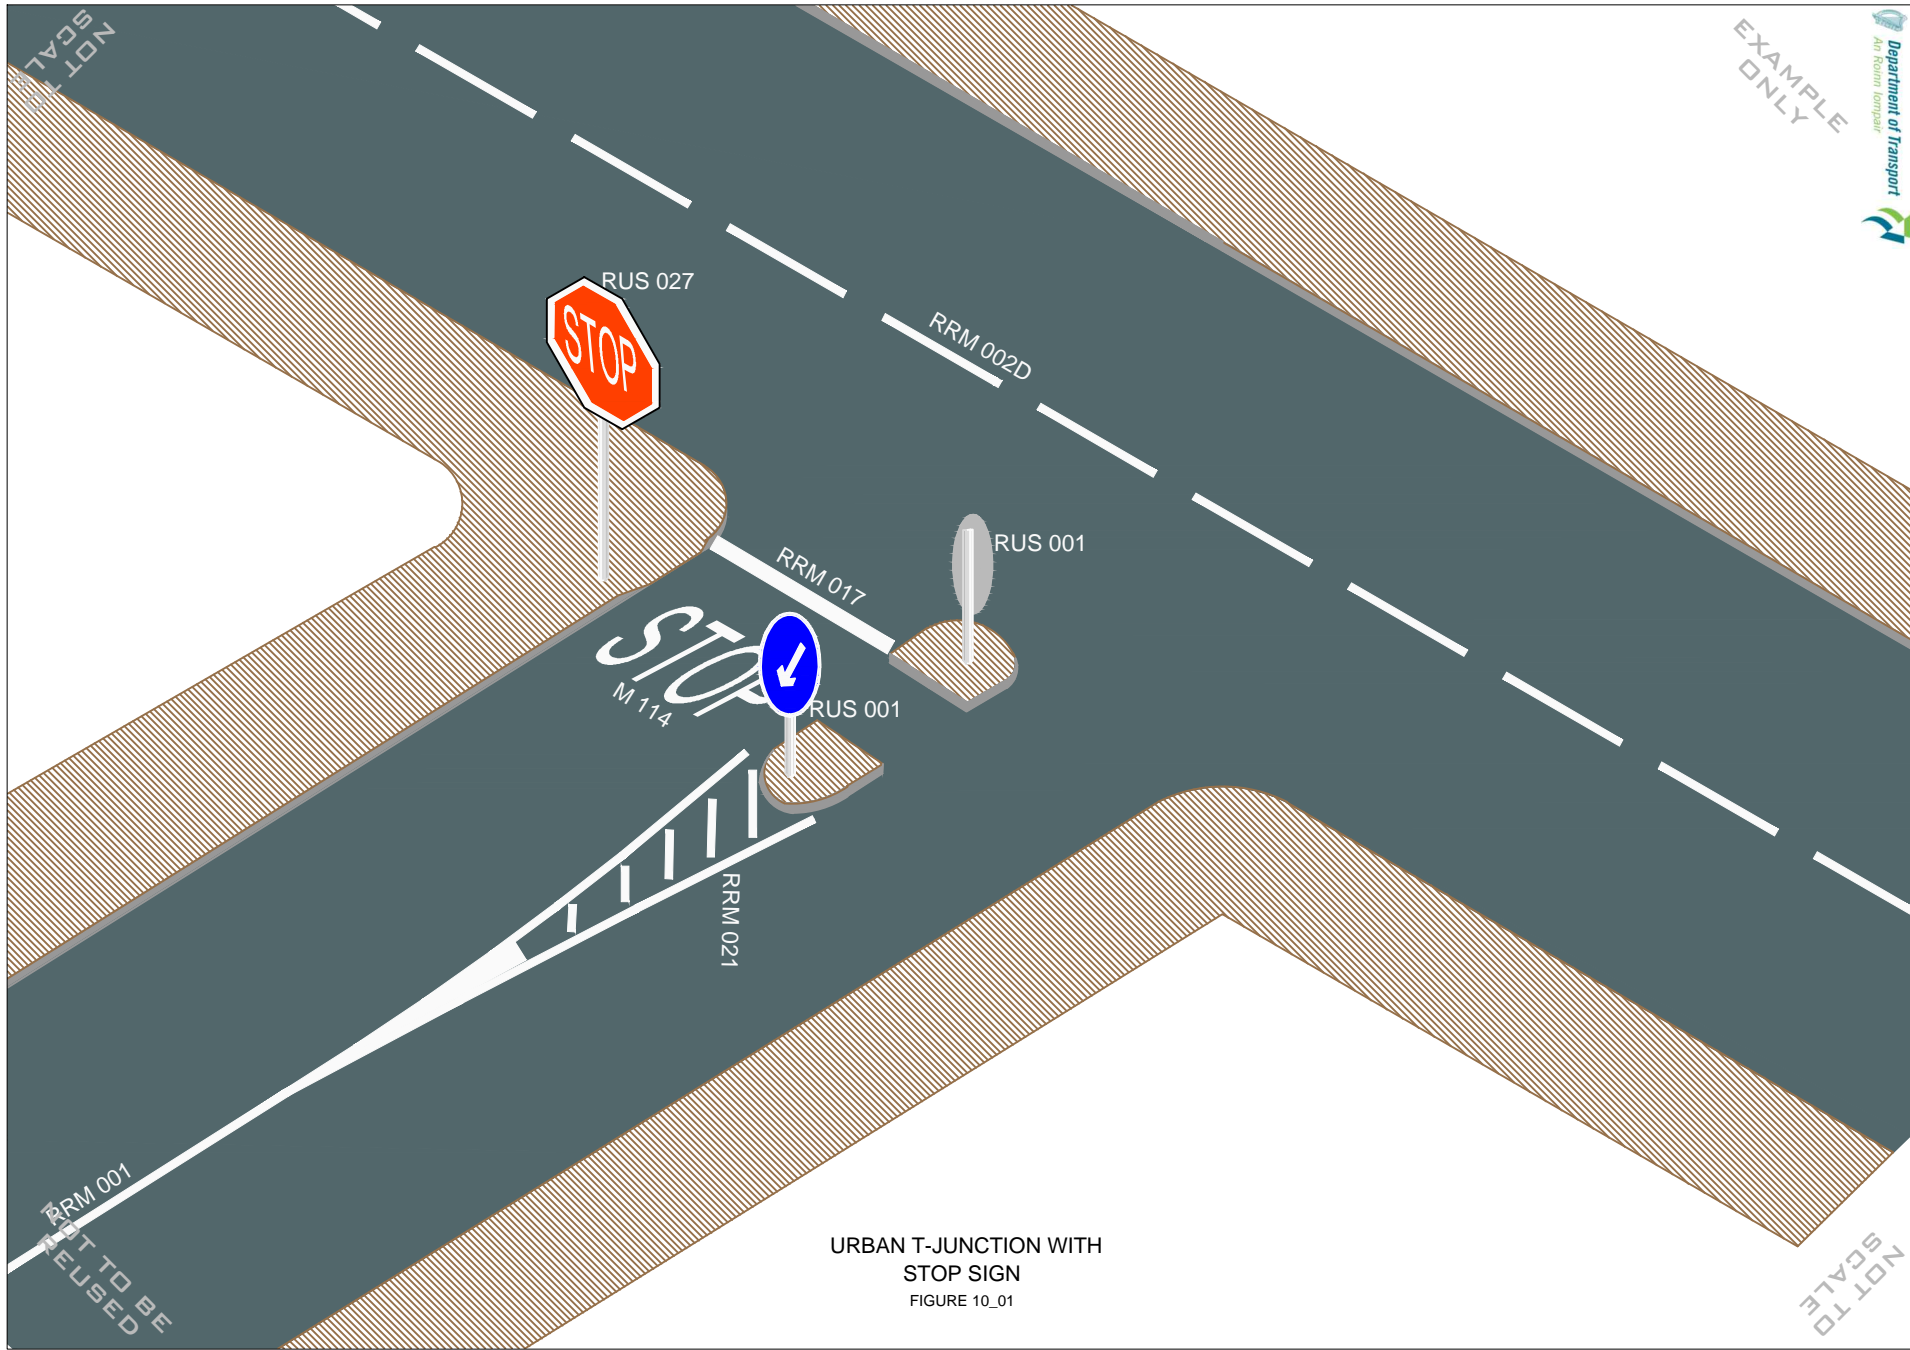

URBAN T-JUNCTION WITH
STOP SIGN
FIGURE 10_01