


EXAMPLE ONLY

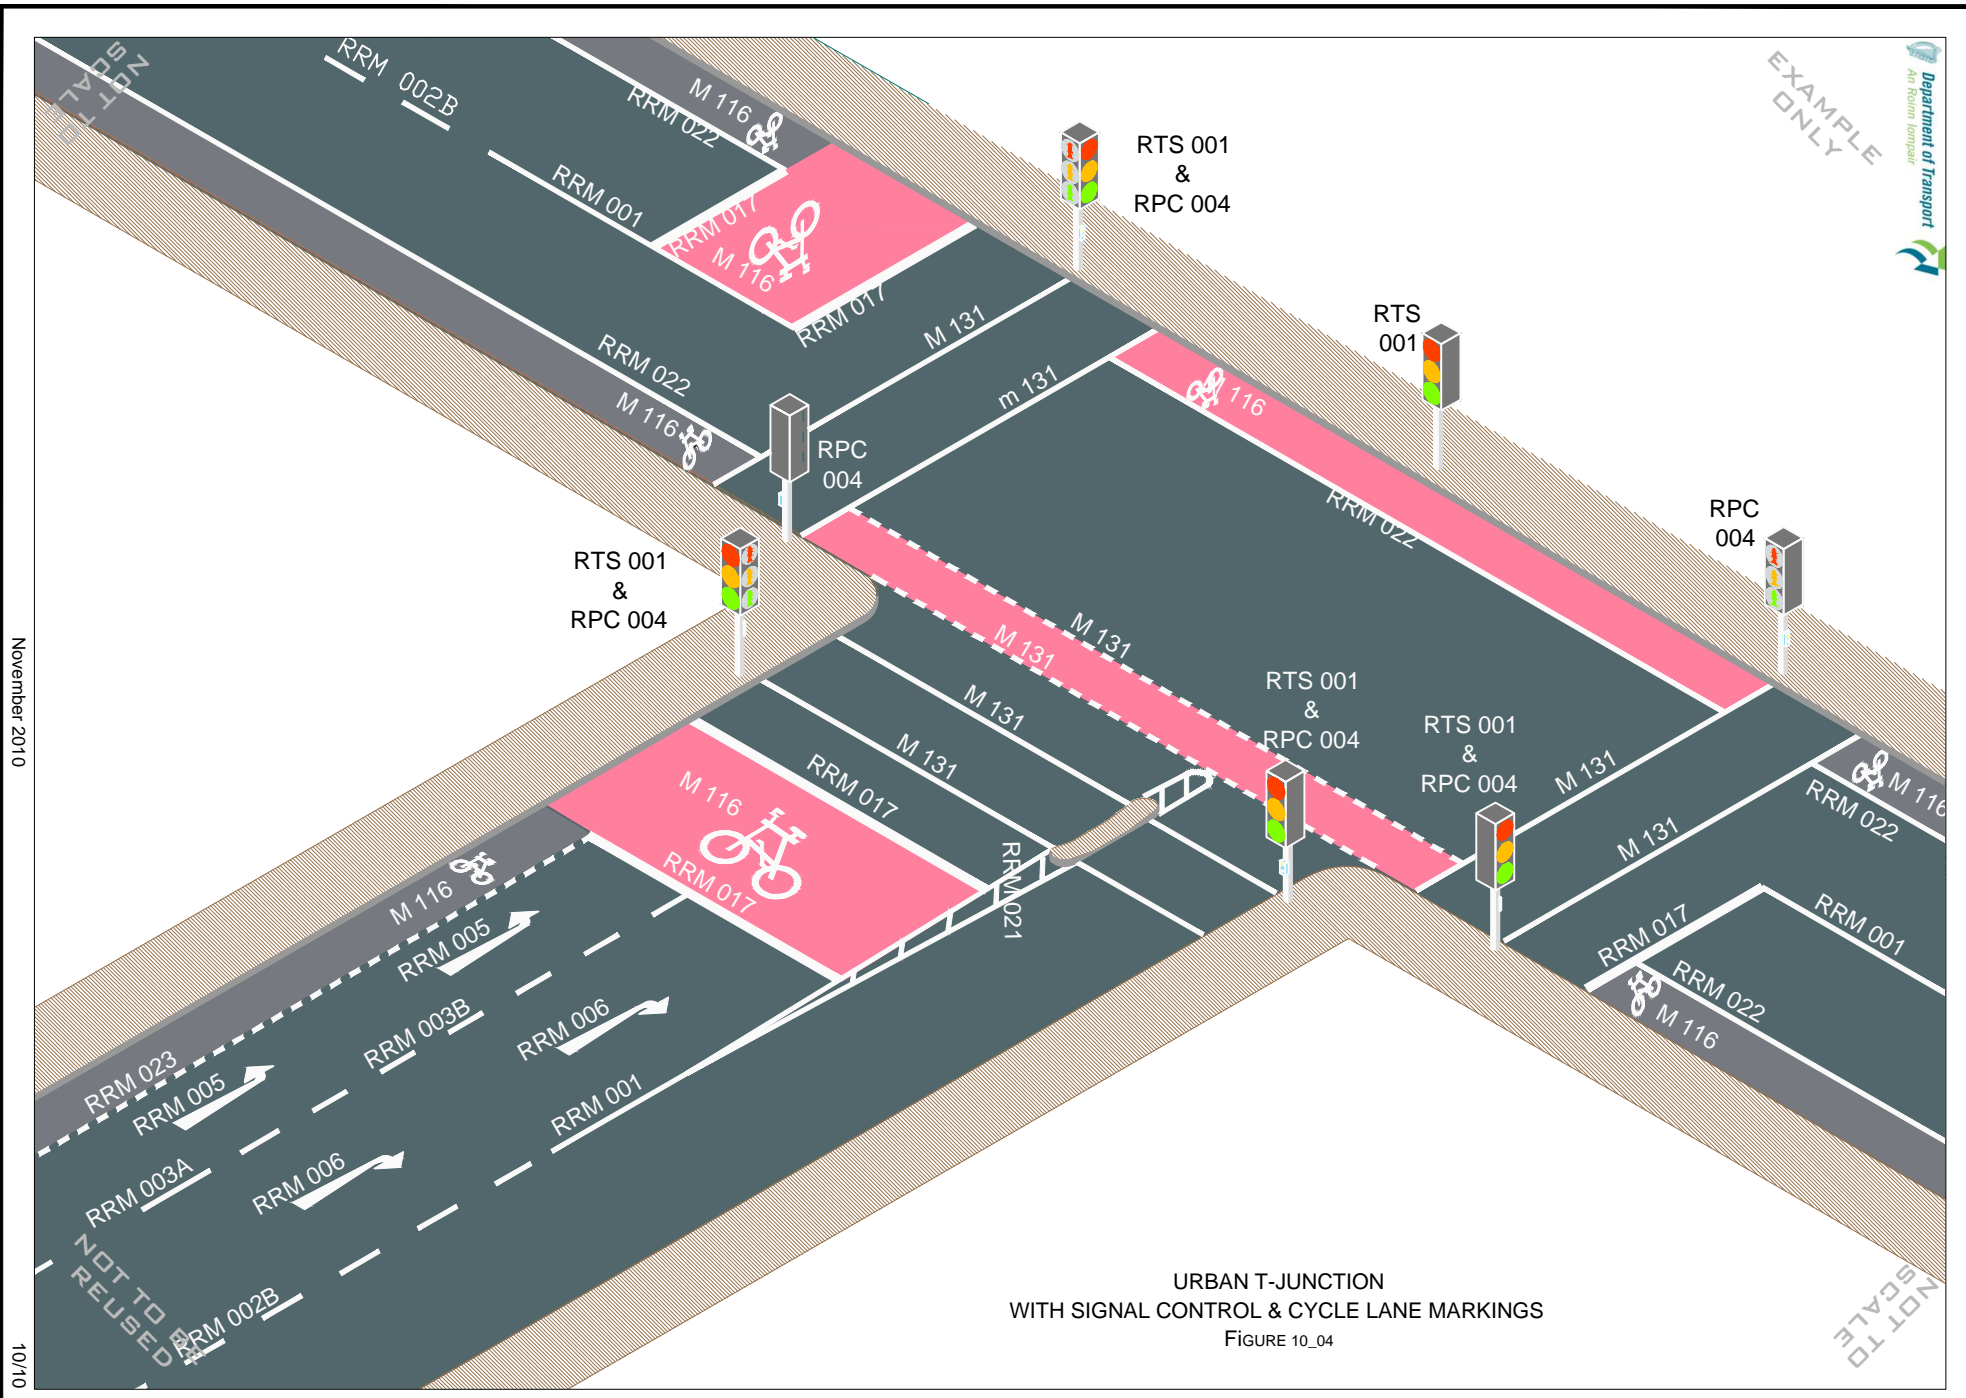

URBAN T-JUNCTION
WITH SIGNAL CONTROL & CYCLE LANE MARKINGS
FIGURE 10_04

November 2010

10/10