


EXAMPLE ONLY

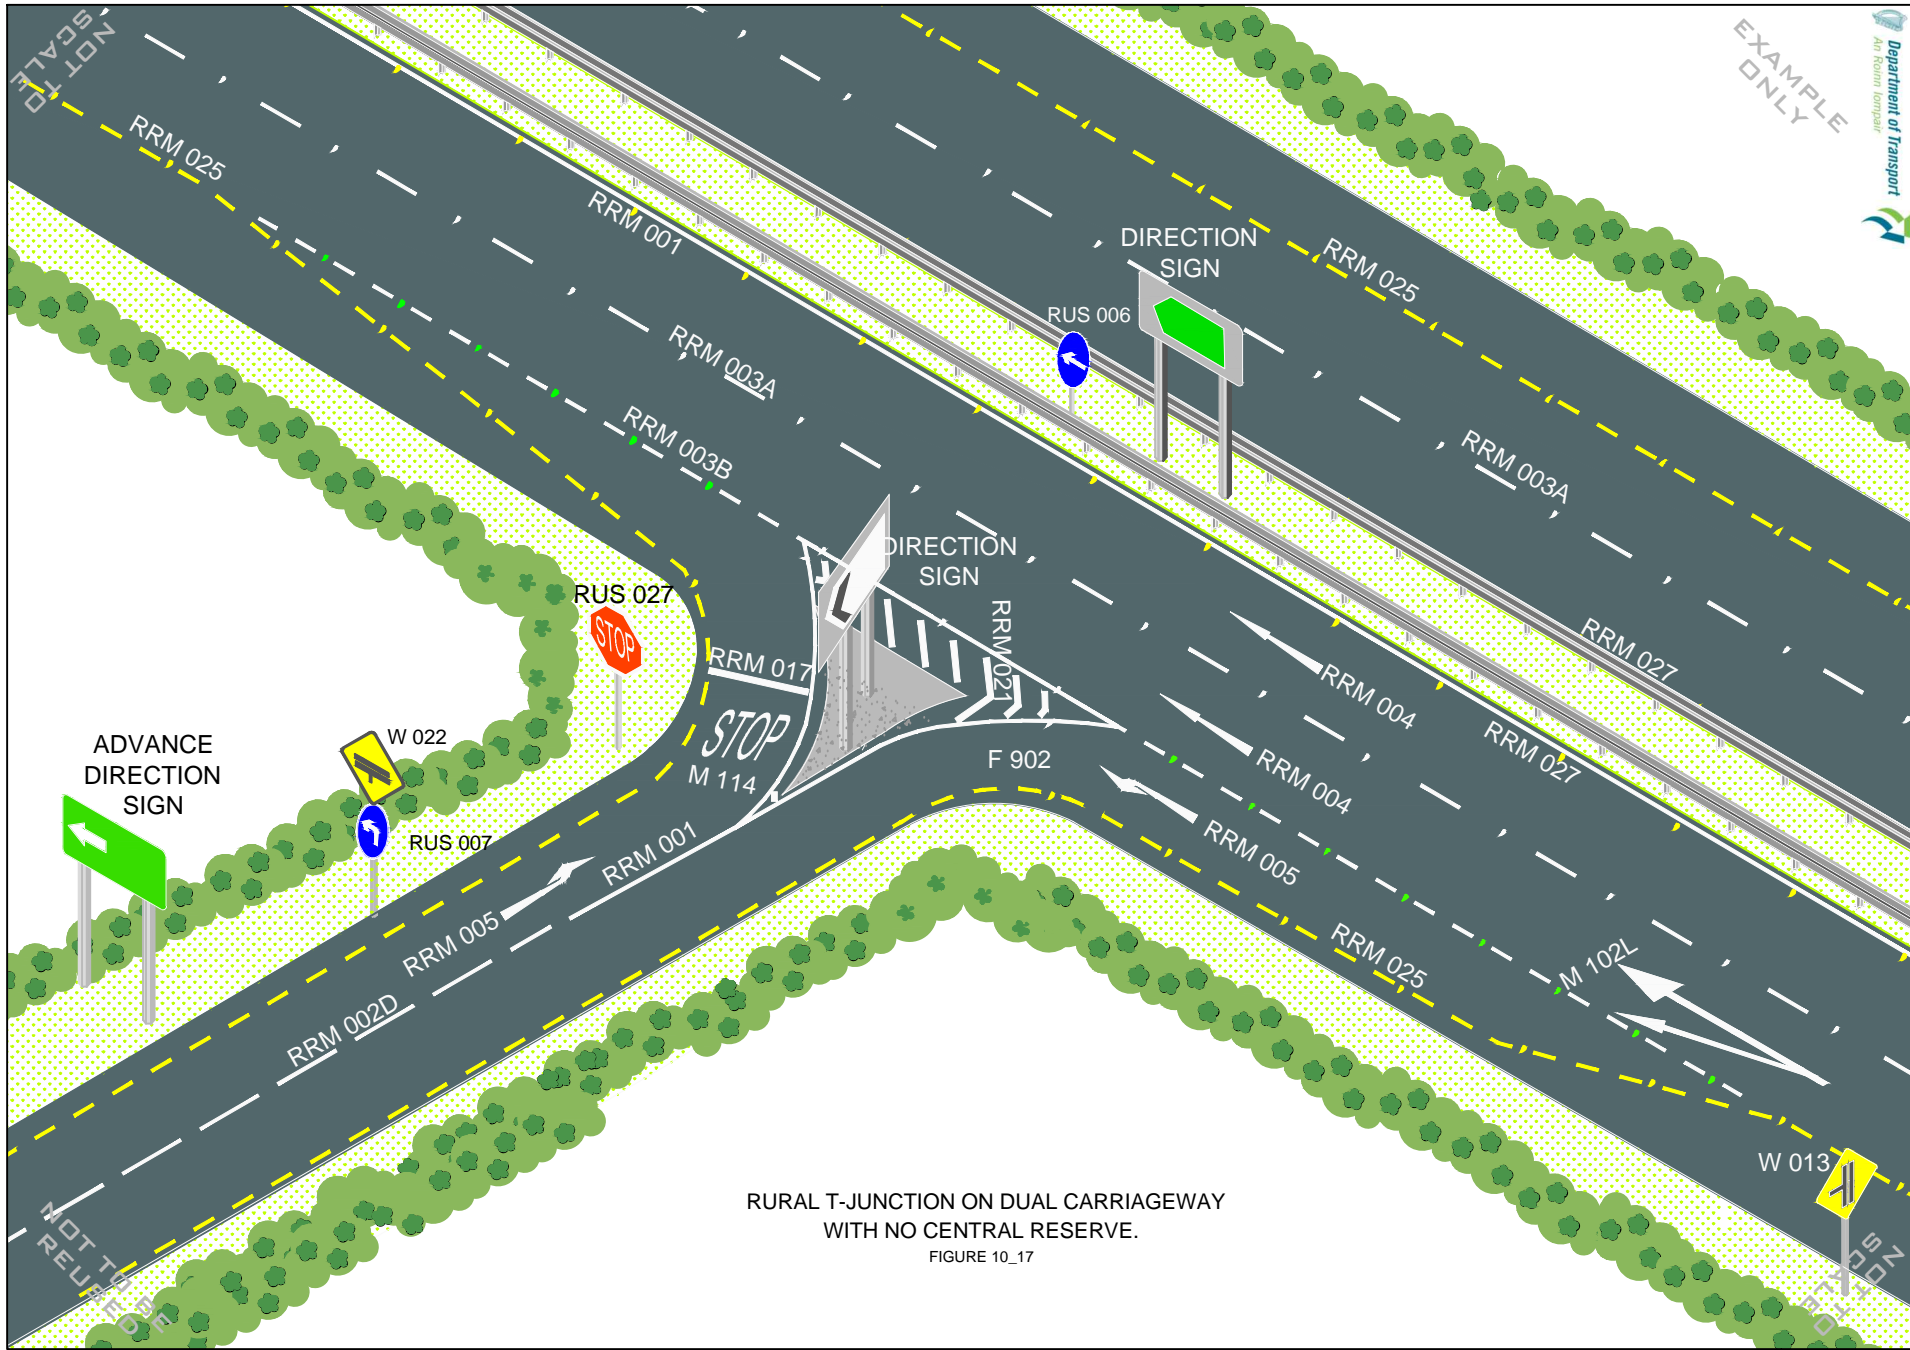

RURAL T-JUNCTION ON DUAL CARRIAGEWAY  
WITH NO CENTRAL RESERVE.  
FIGURE 10\_17

November 2010

10/25