


EXAMPLE ONLY

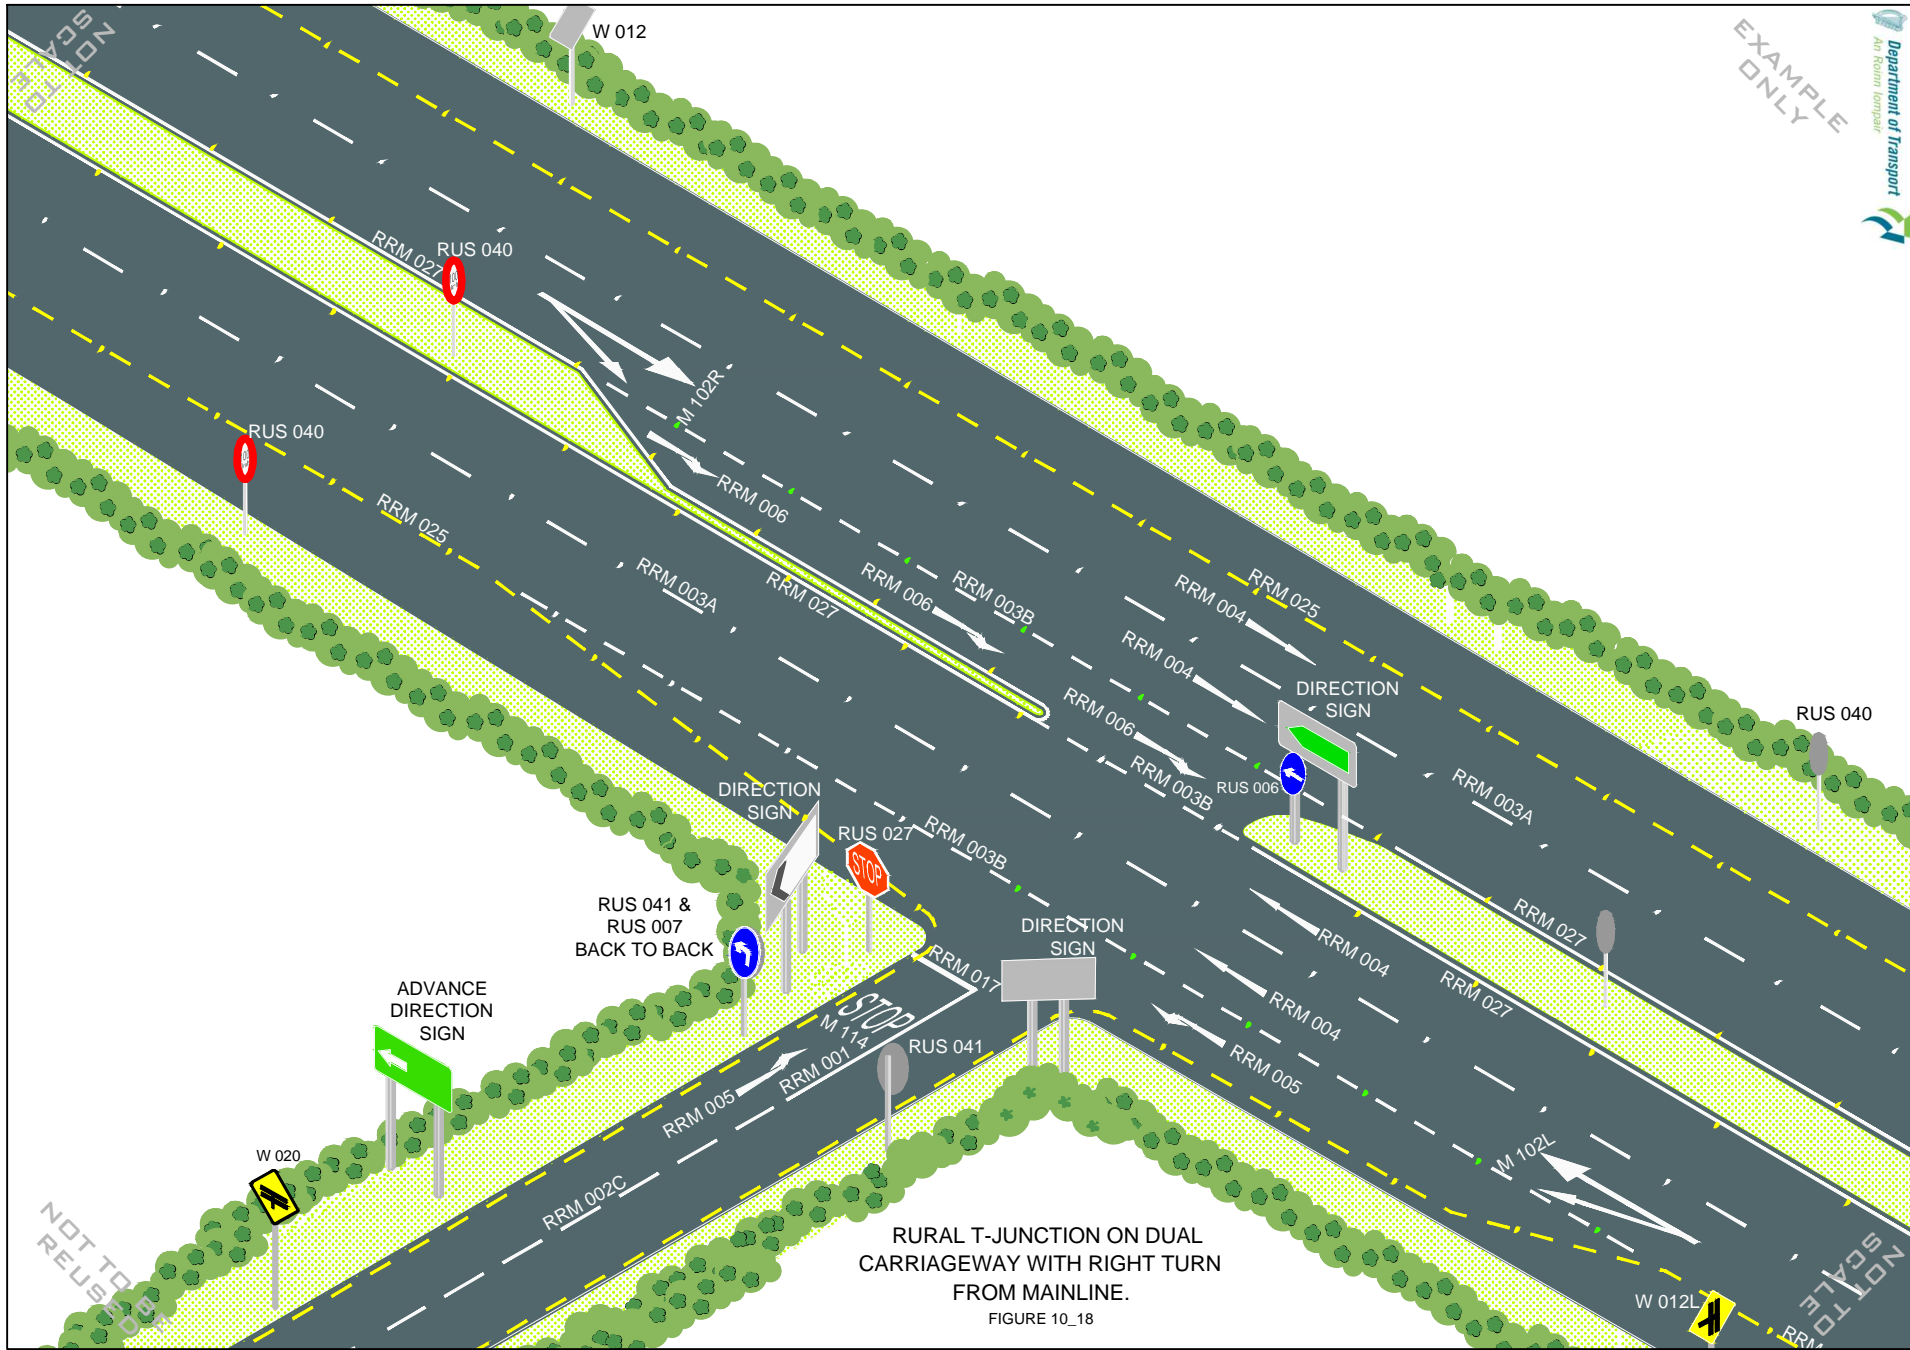

RURAL T-JUNCTION ON DUAL CARRIAGEWAY WITH RIGHT TURN FROM MAINLINE.
FIGURE 10_18

November 2010

10/26

NOT TO SCALE

NOT TO SCALE