


EXAMPLE
ONLY

NOT TO
SCALE

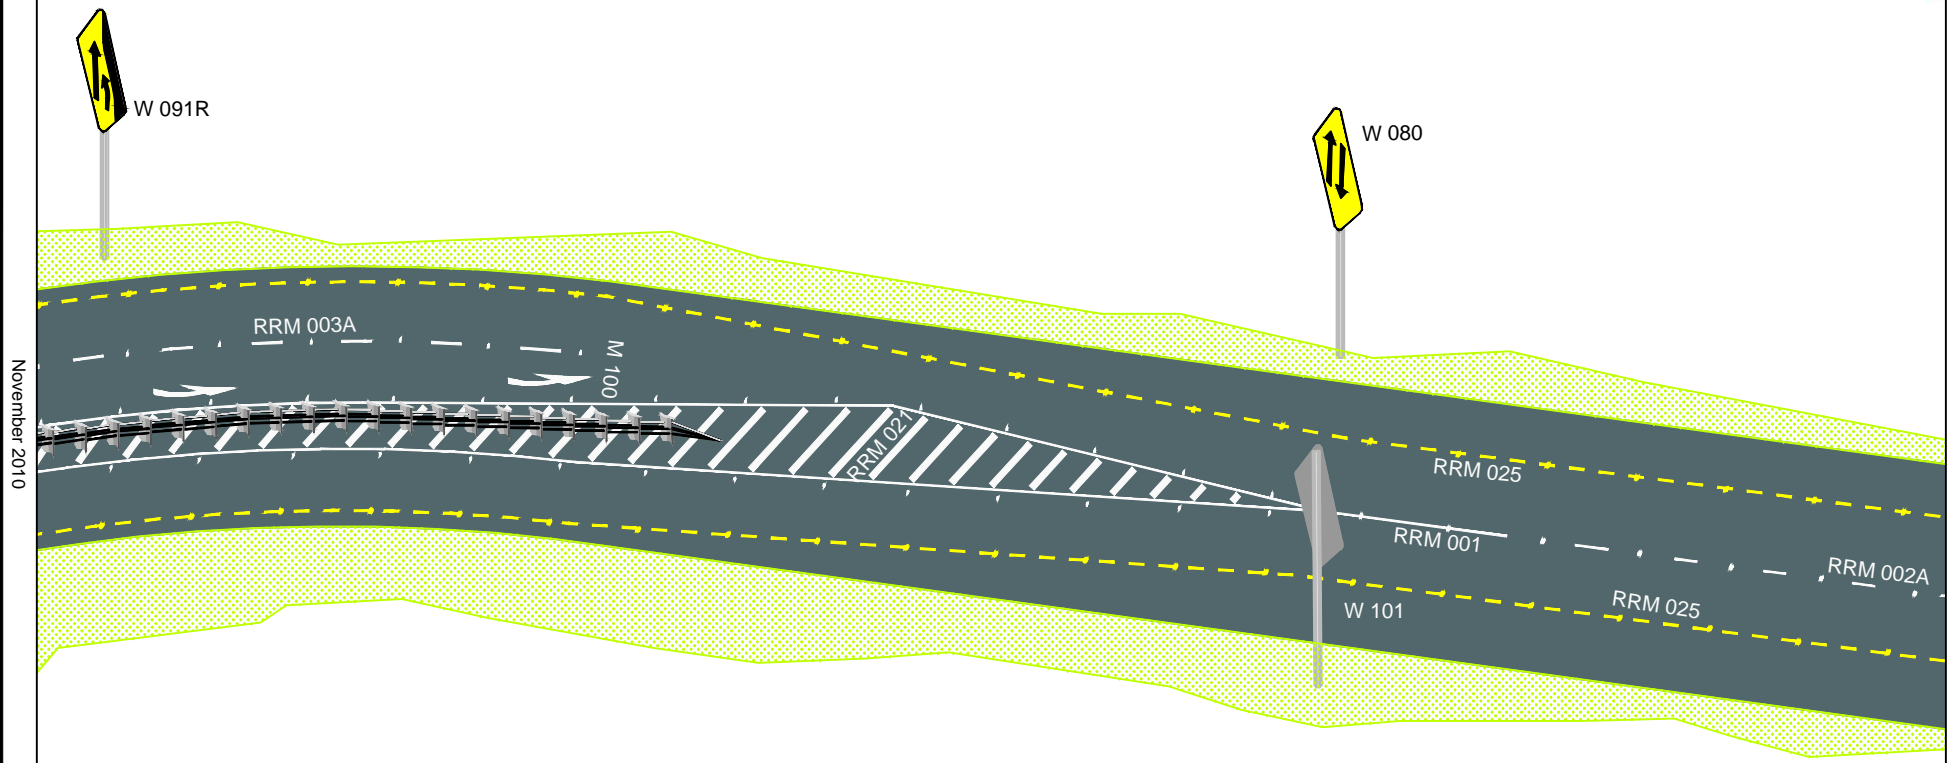

November 2010

END OF TYPE 3 DUAL CARRIAGEWAY
FIGURE 10_31

NOT TO BE
REUSED

NOT TO
SCALE